



Elevation scale 1:20

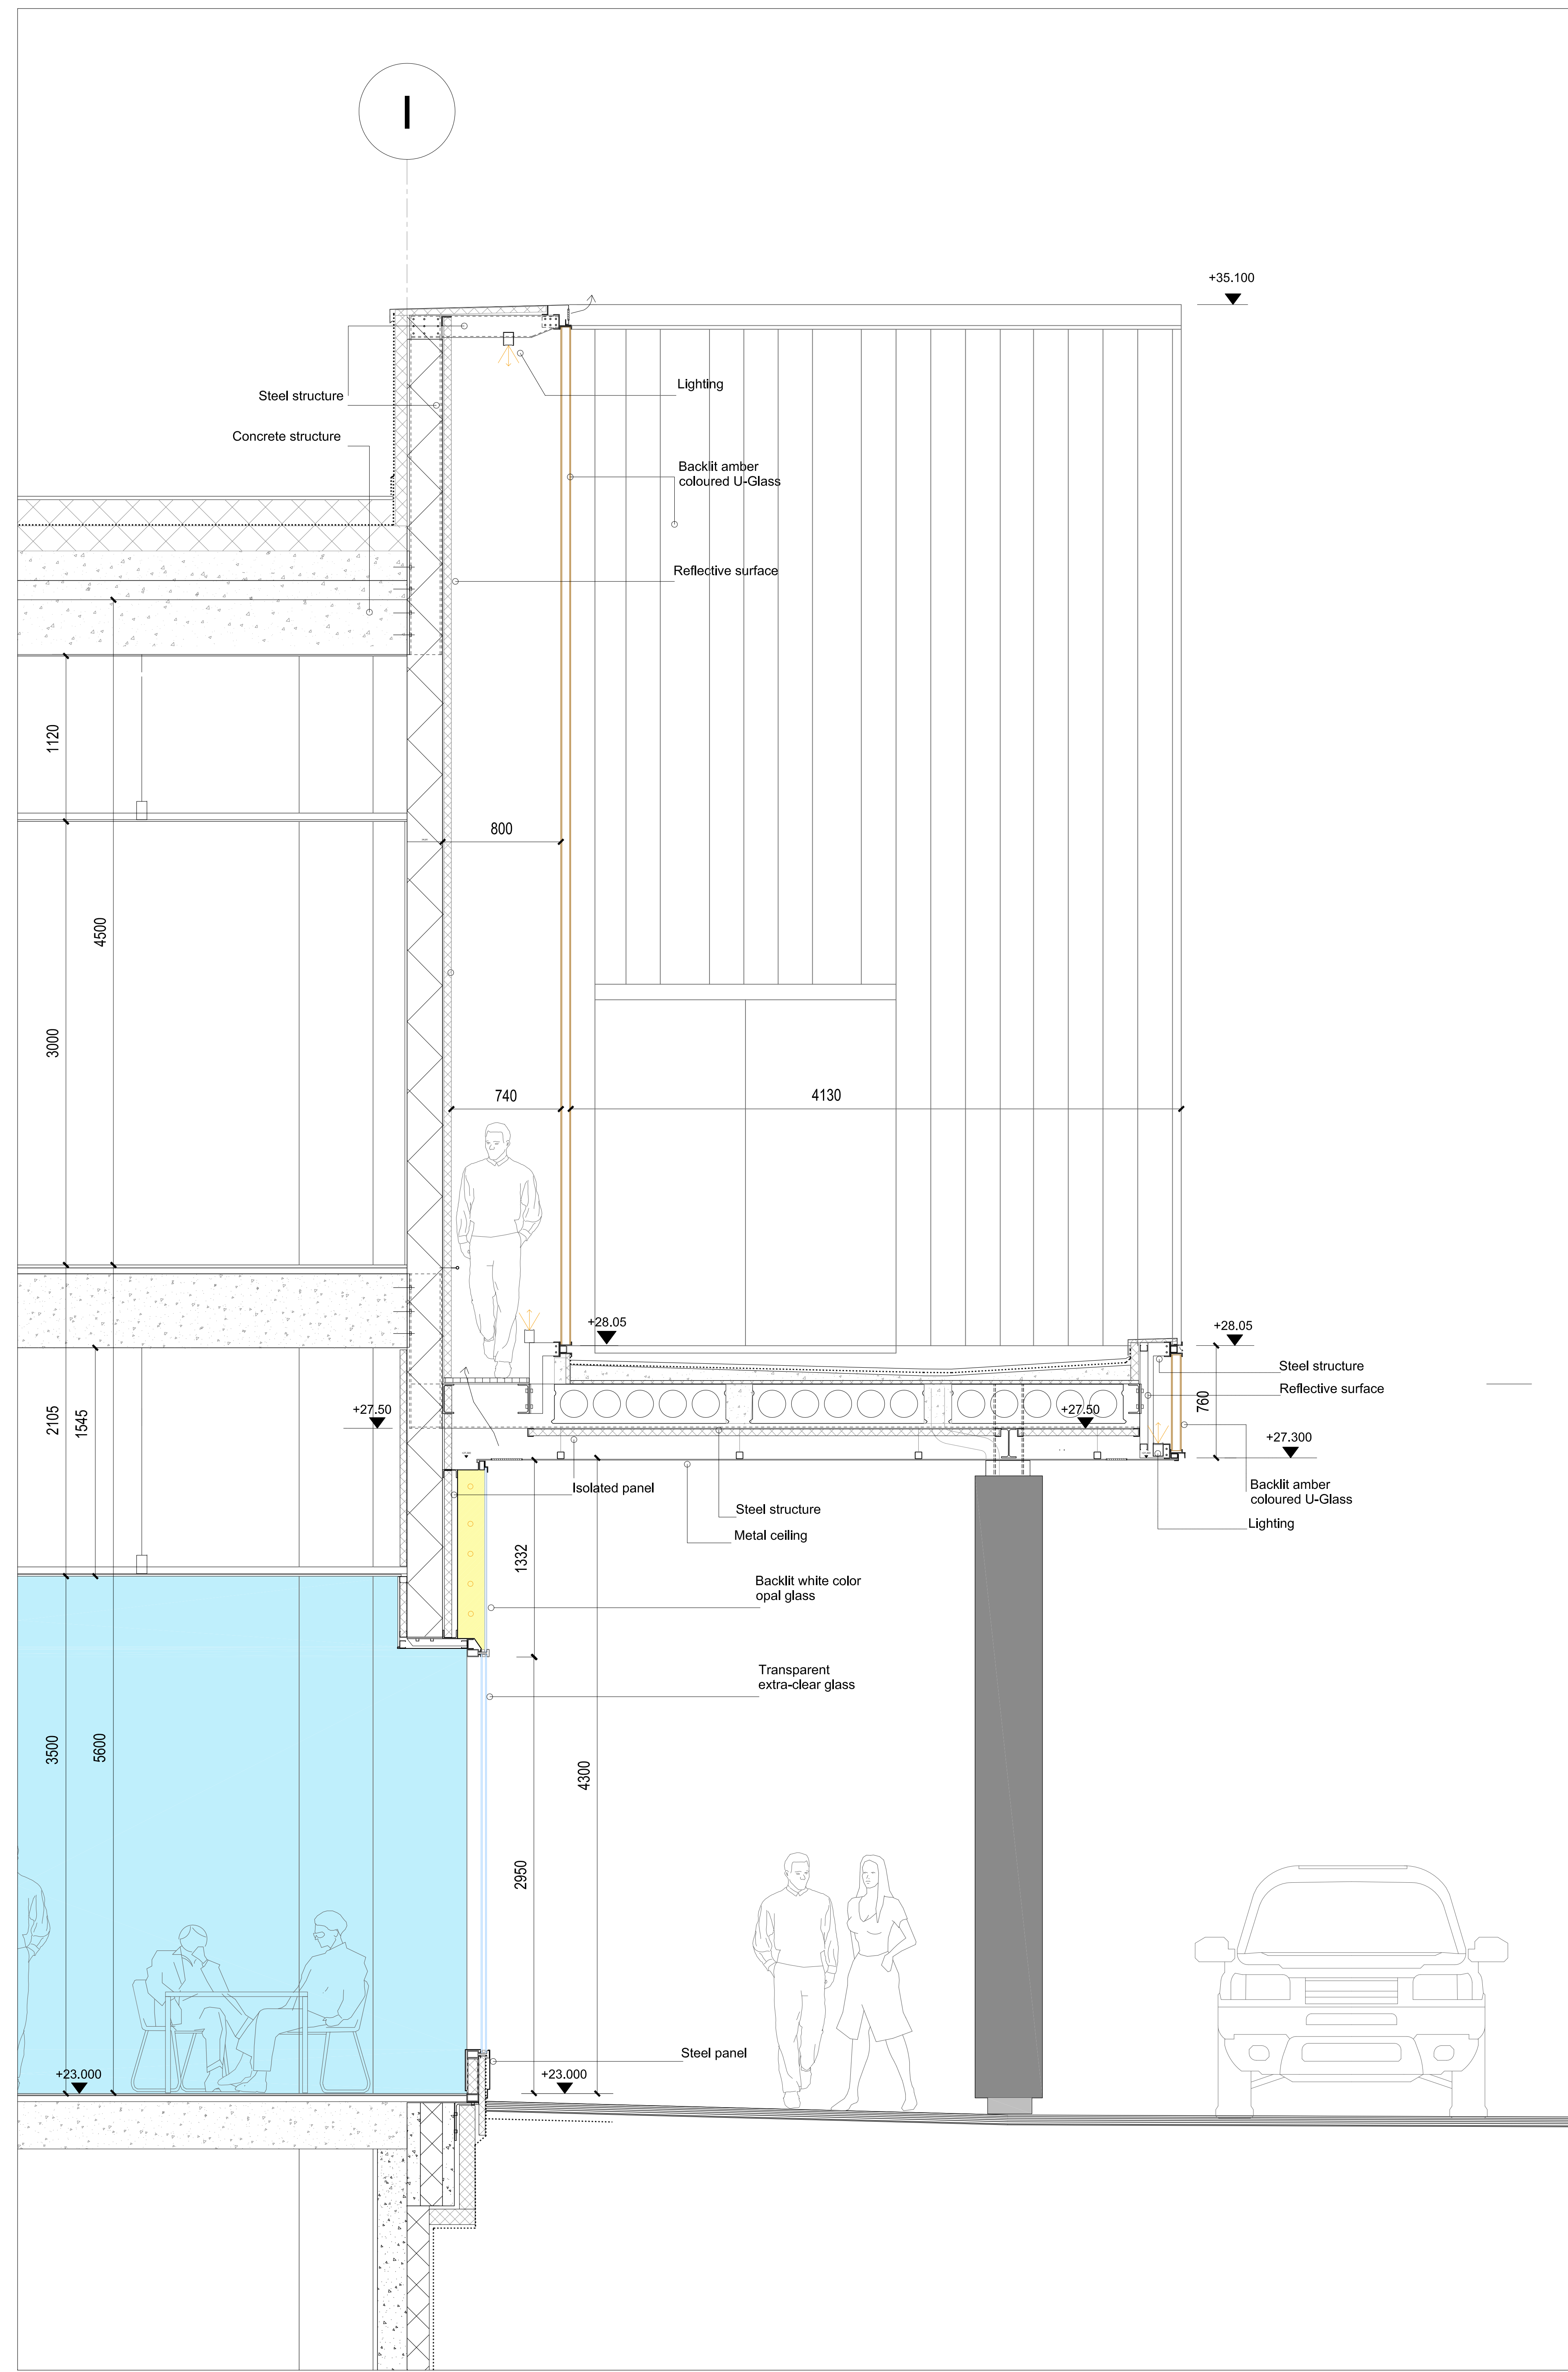

Section scale 1:20

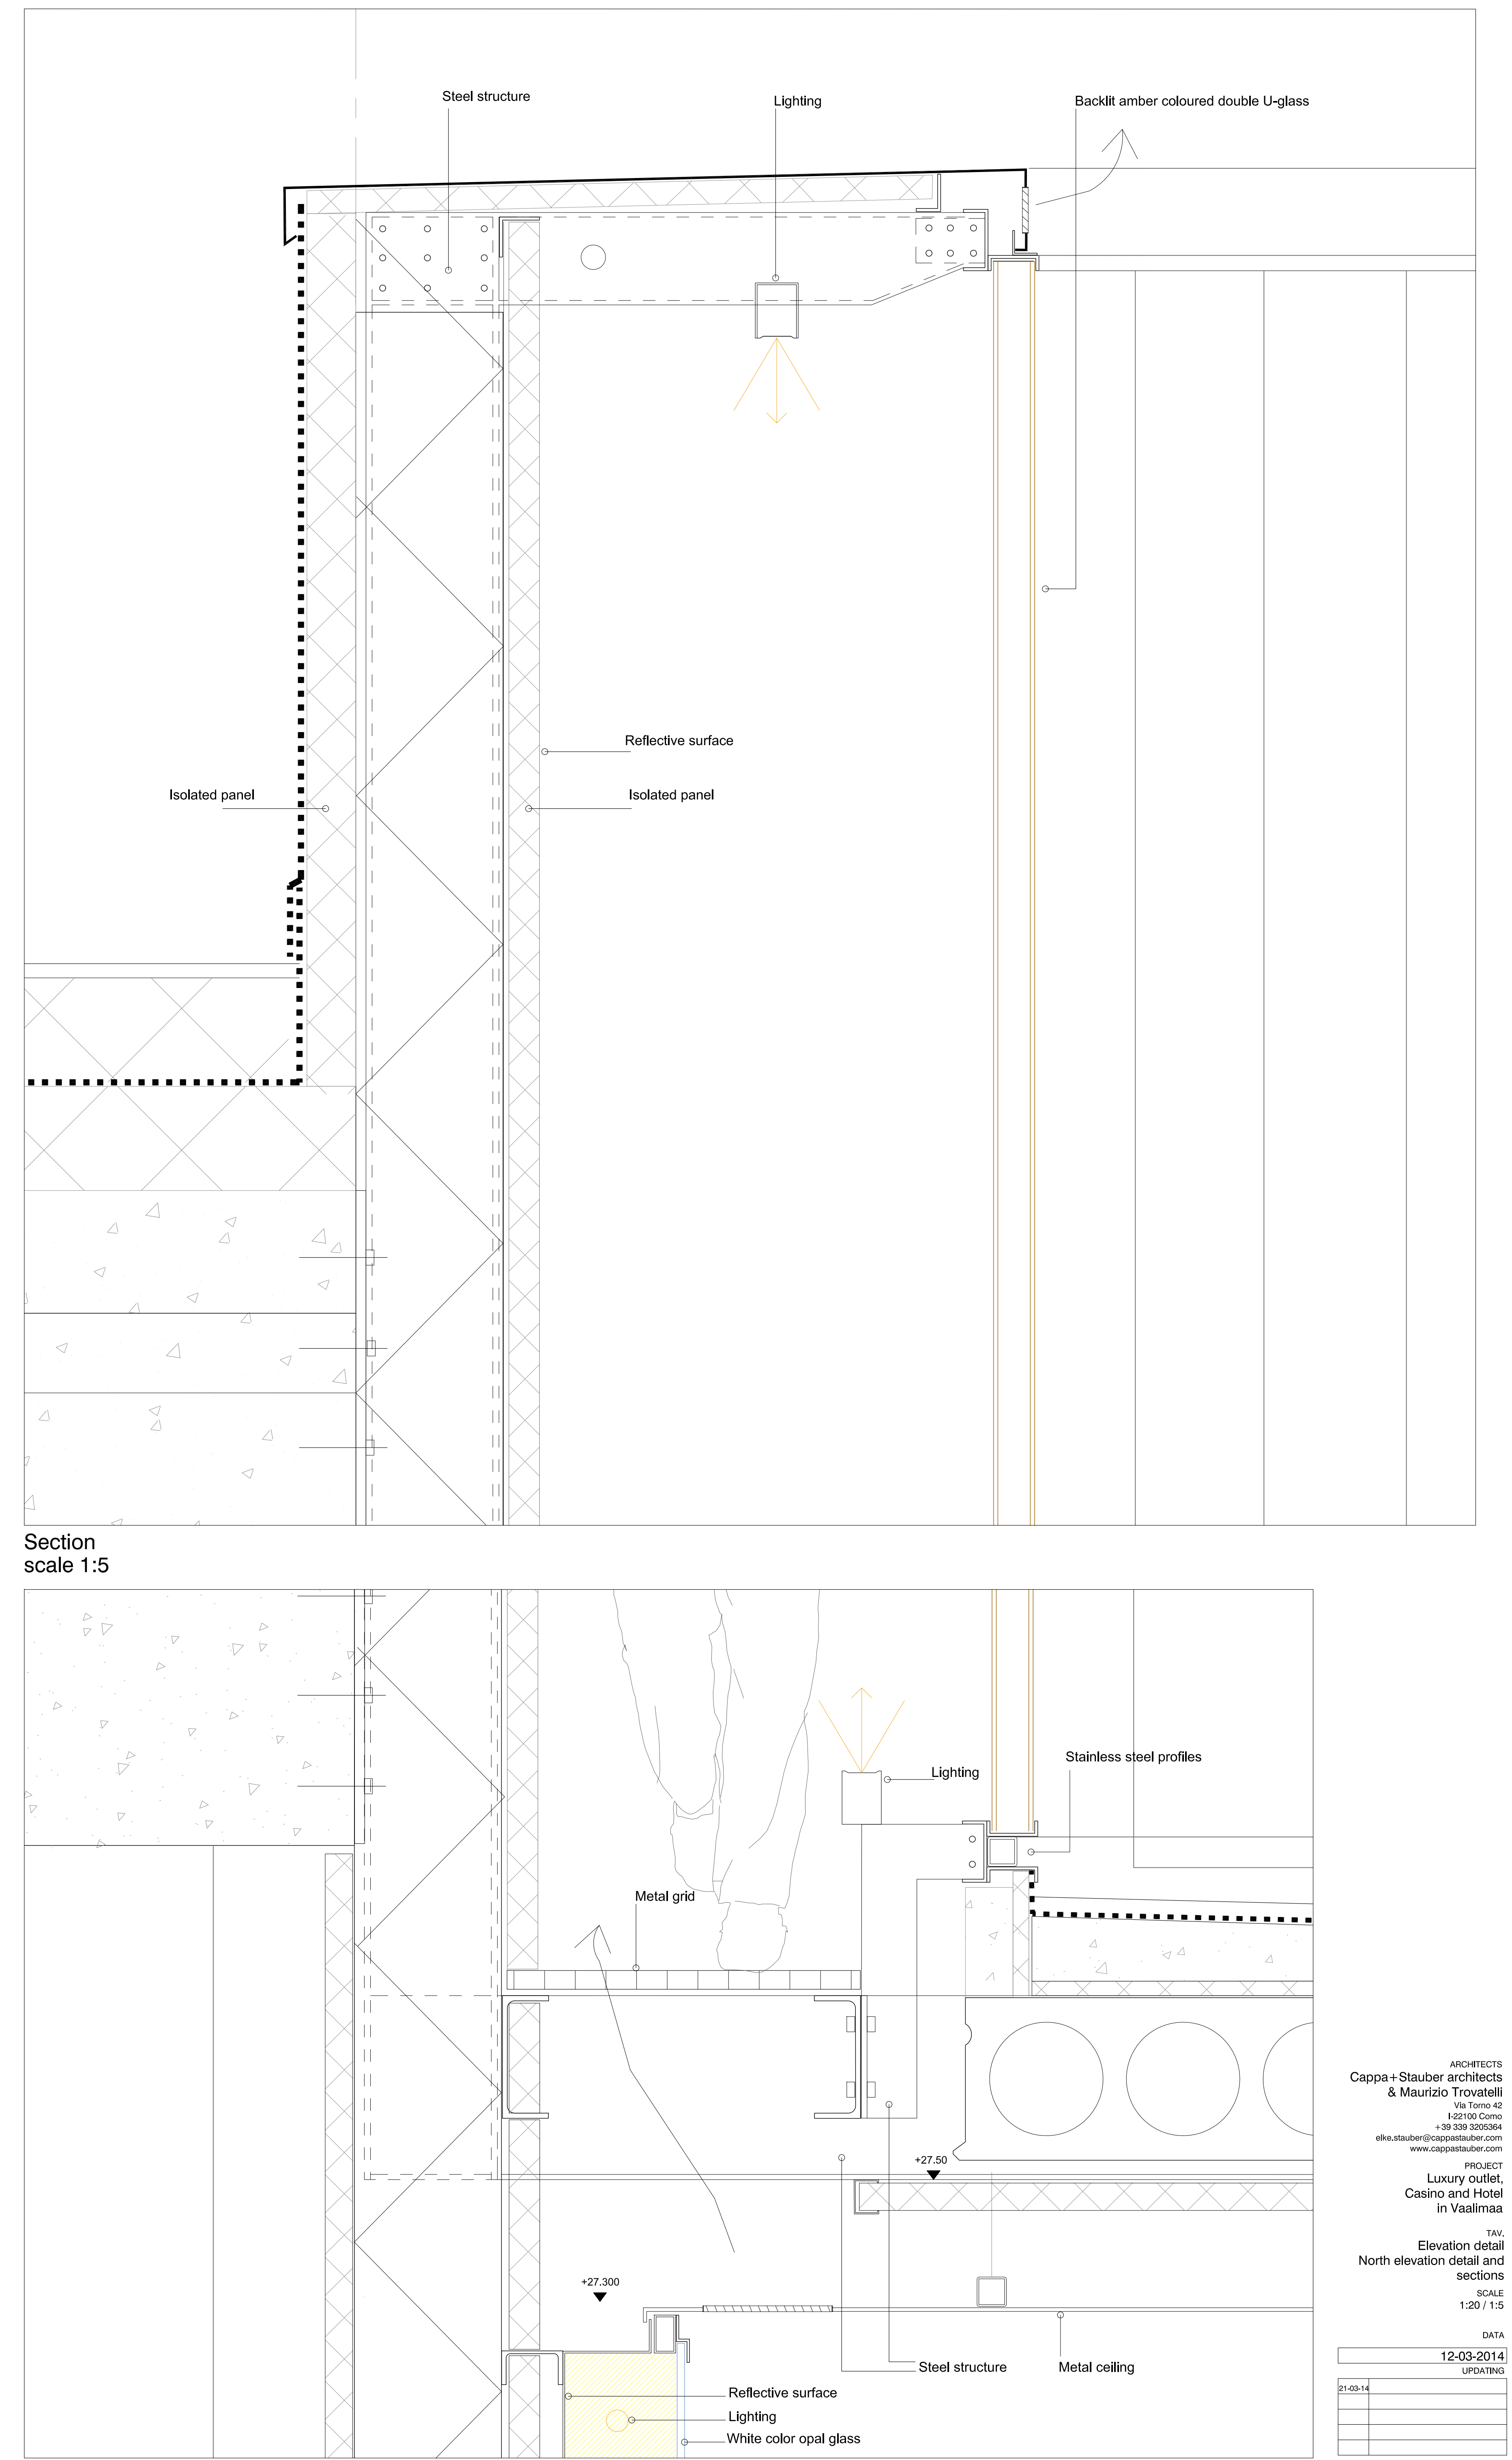

Section scale 1:5

ARCHITECTS
Cappa + Stauber architects
& Maurizio Trovatielli
Via Sarmeola
1 01100 Corneto
+39 0564 300000
cappa.stauber@cappaandstauber.com
www.cappaandstauber.com

PROJECT
Luxury outlet,
Casino and Hotel
in Valsinina

TAV,
Elevation Detail
North elevation detail and
sections
SCALE
1:20 / 1:5

DATA
12-03-2014
UPDATING