


2 Section

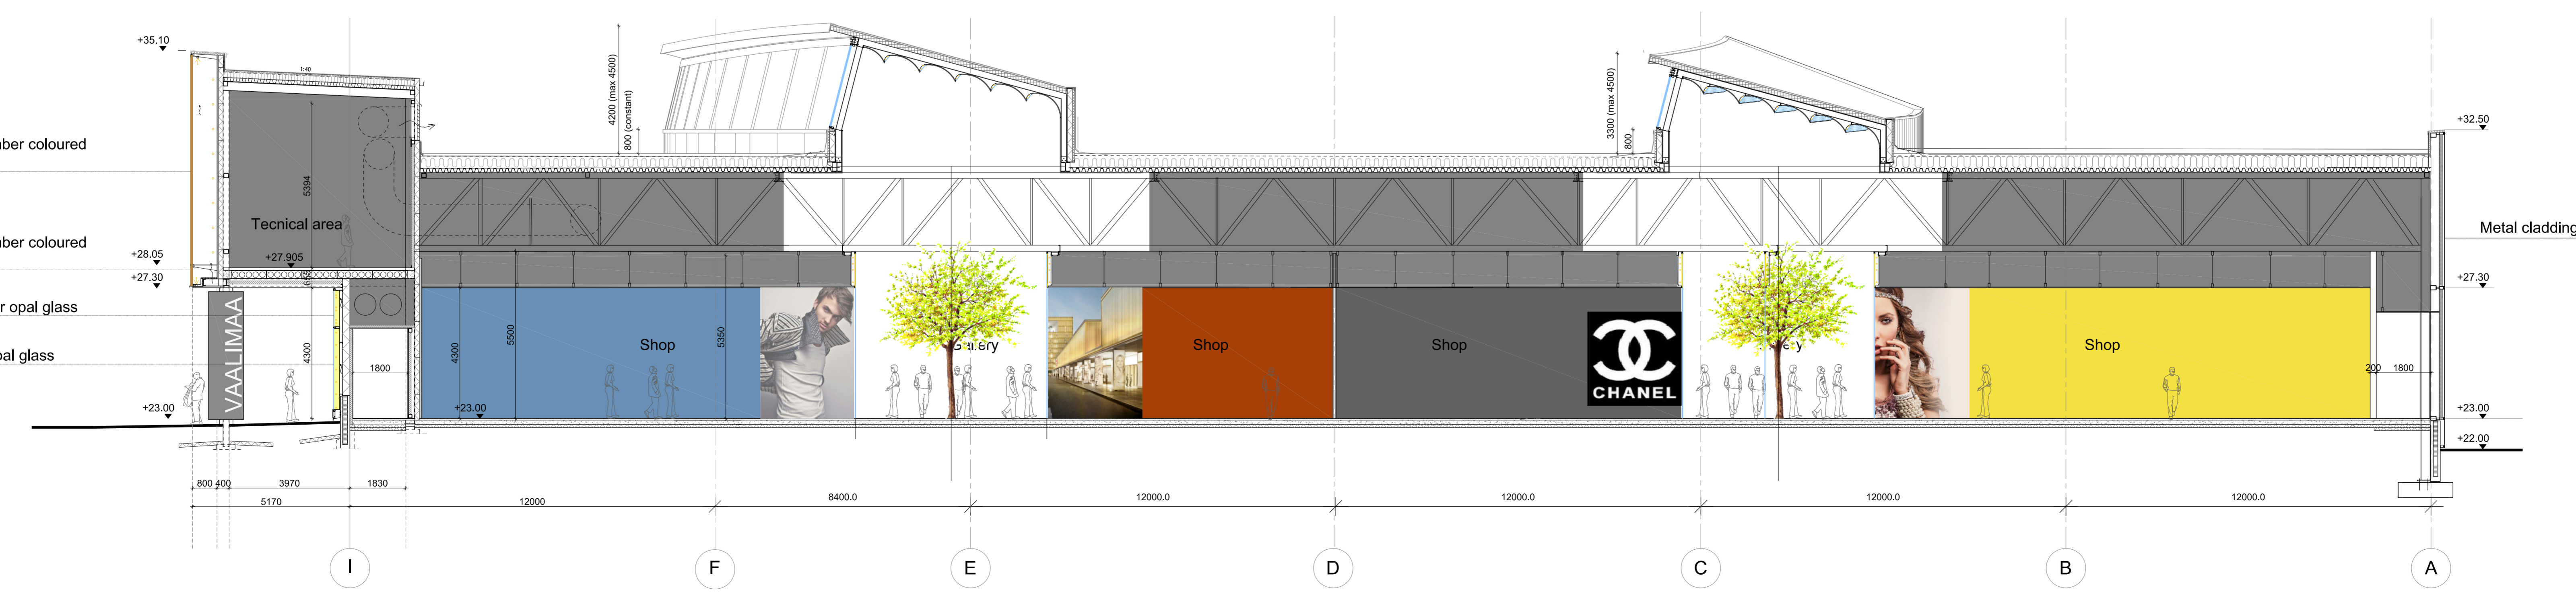

ARCHITECTS
 Cappa + Stalder architects
 & Maurizio Trovatielli
 Via Torino 42
 10121 TORINO
 +39 011 5610004
 cappa.stalder@cappastalder.com
 www.cappastalder.com

PROJECT
 Luxury outlet,
 Casino and Hotel
 in Vaalimaa

TAV.
 Sections
 Section of the Hotel and
 of the Luxury Outlet

SCALE
 1:100

DATE
 26.02.2014

UPDATES

107 A PD 100