


Q + 500.00

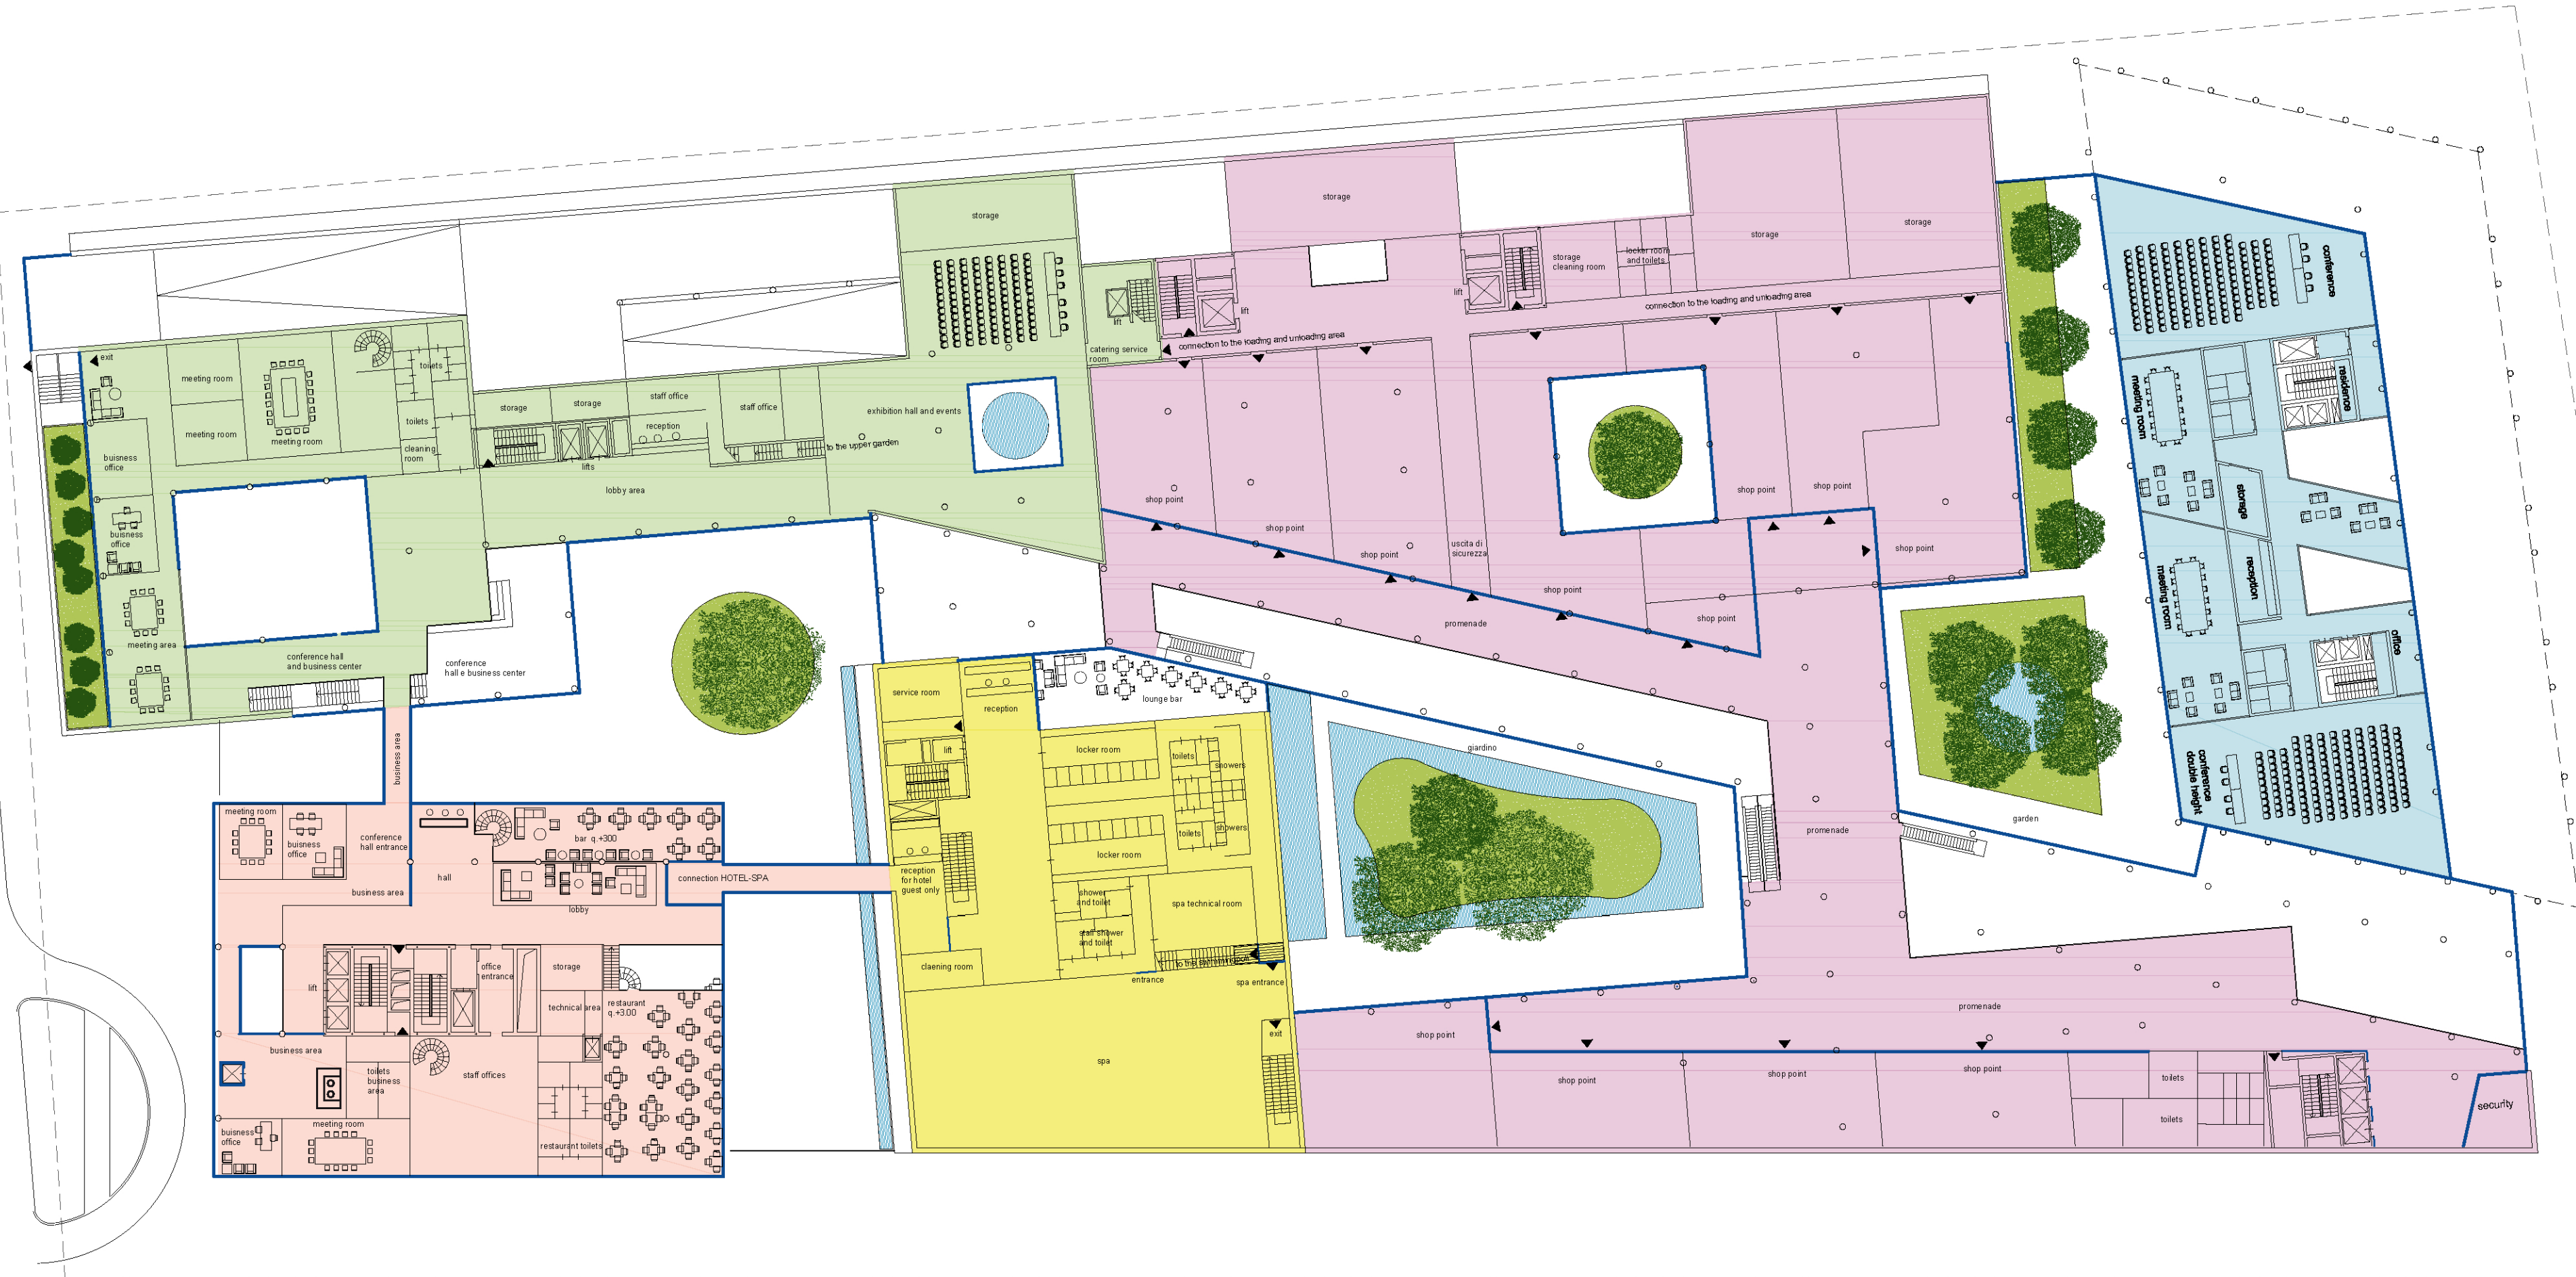

FIRST FLOOR level + 5.50m