


MEMORIAL CLOS

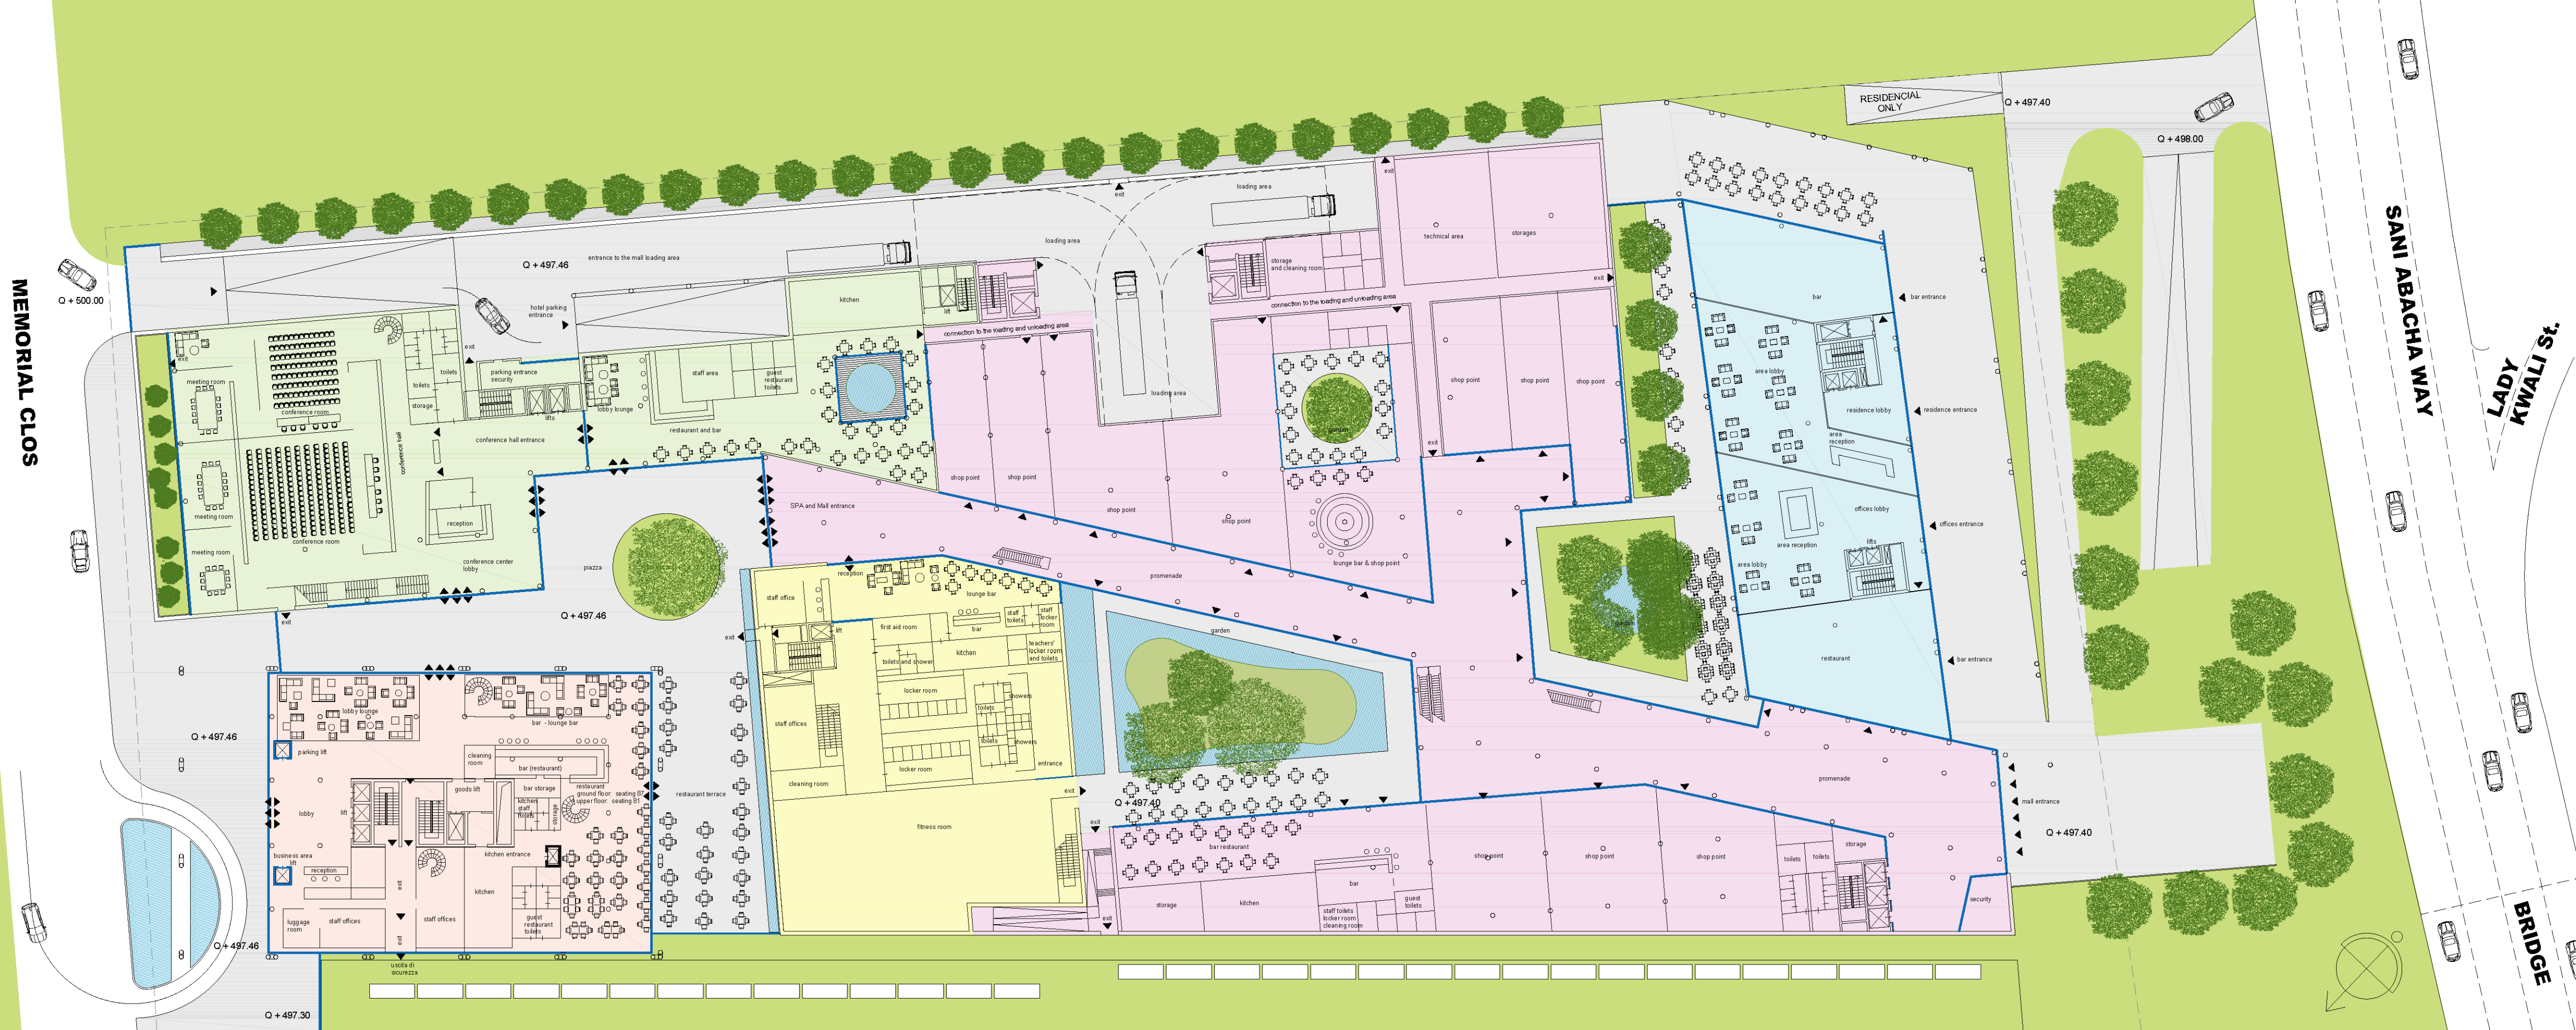

GROUND FLOOR PLAN