


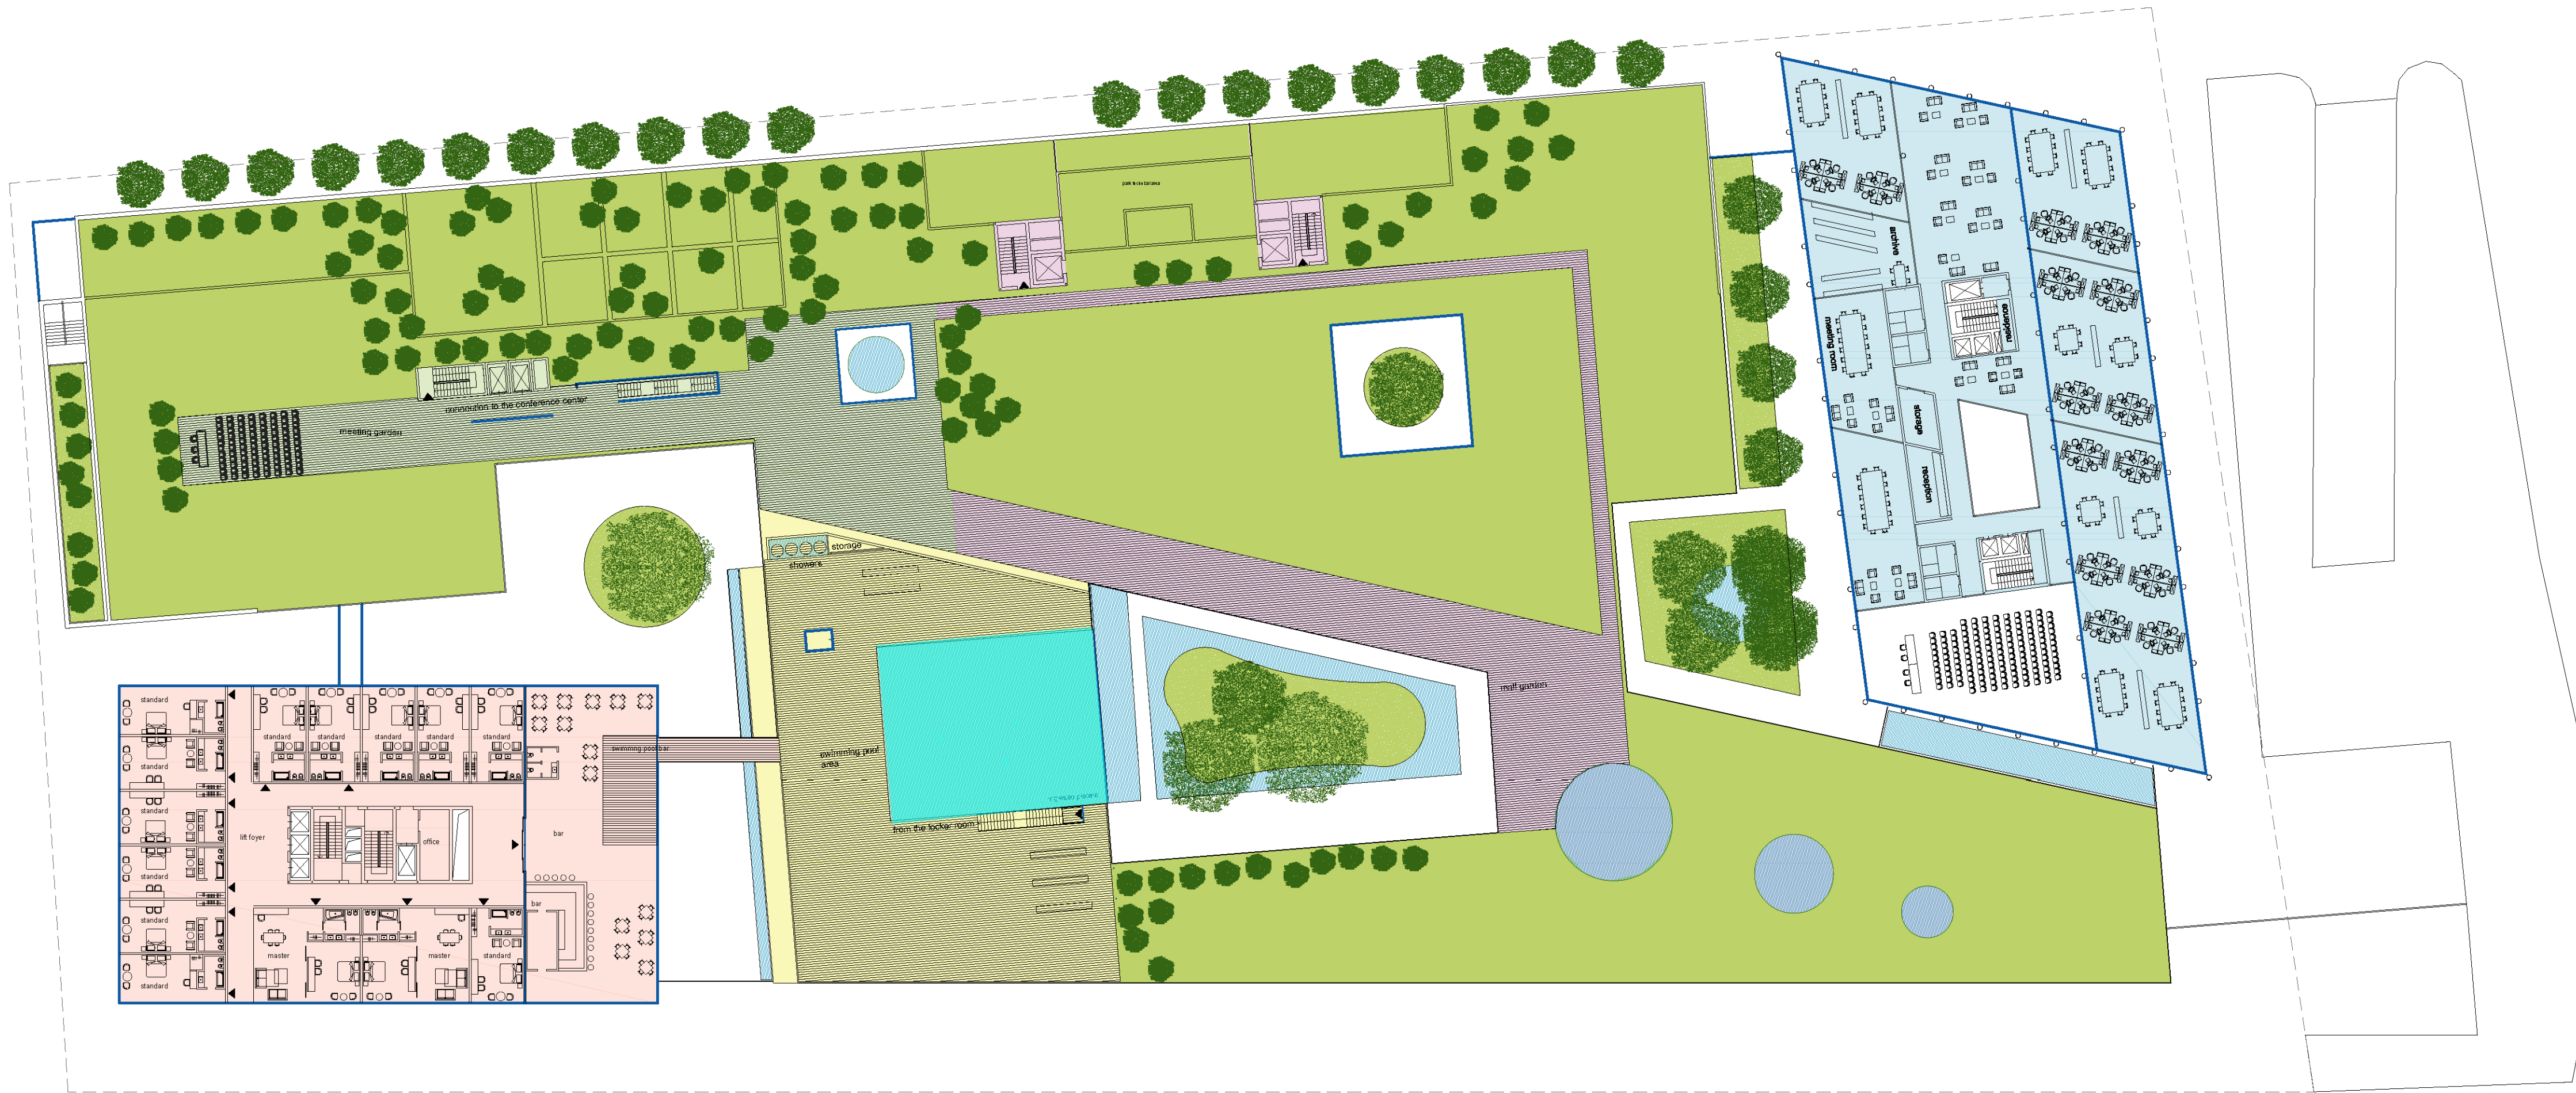

SECOND FLOOR level + 9.40